

14/10


IND. TILL. PERBRÄDNINGEN
20 OKT. 1936

Bj. ö.m. 31/3-37

BOVARAS

A:25

Handwritten notes at the bottom right, possibly including a name and address.

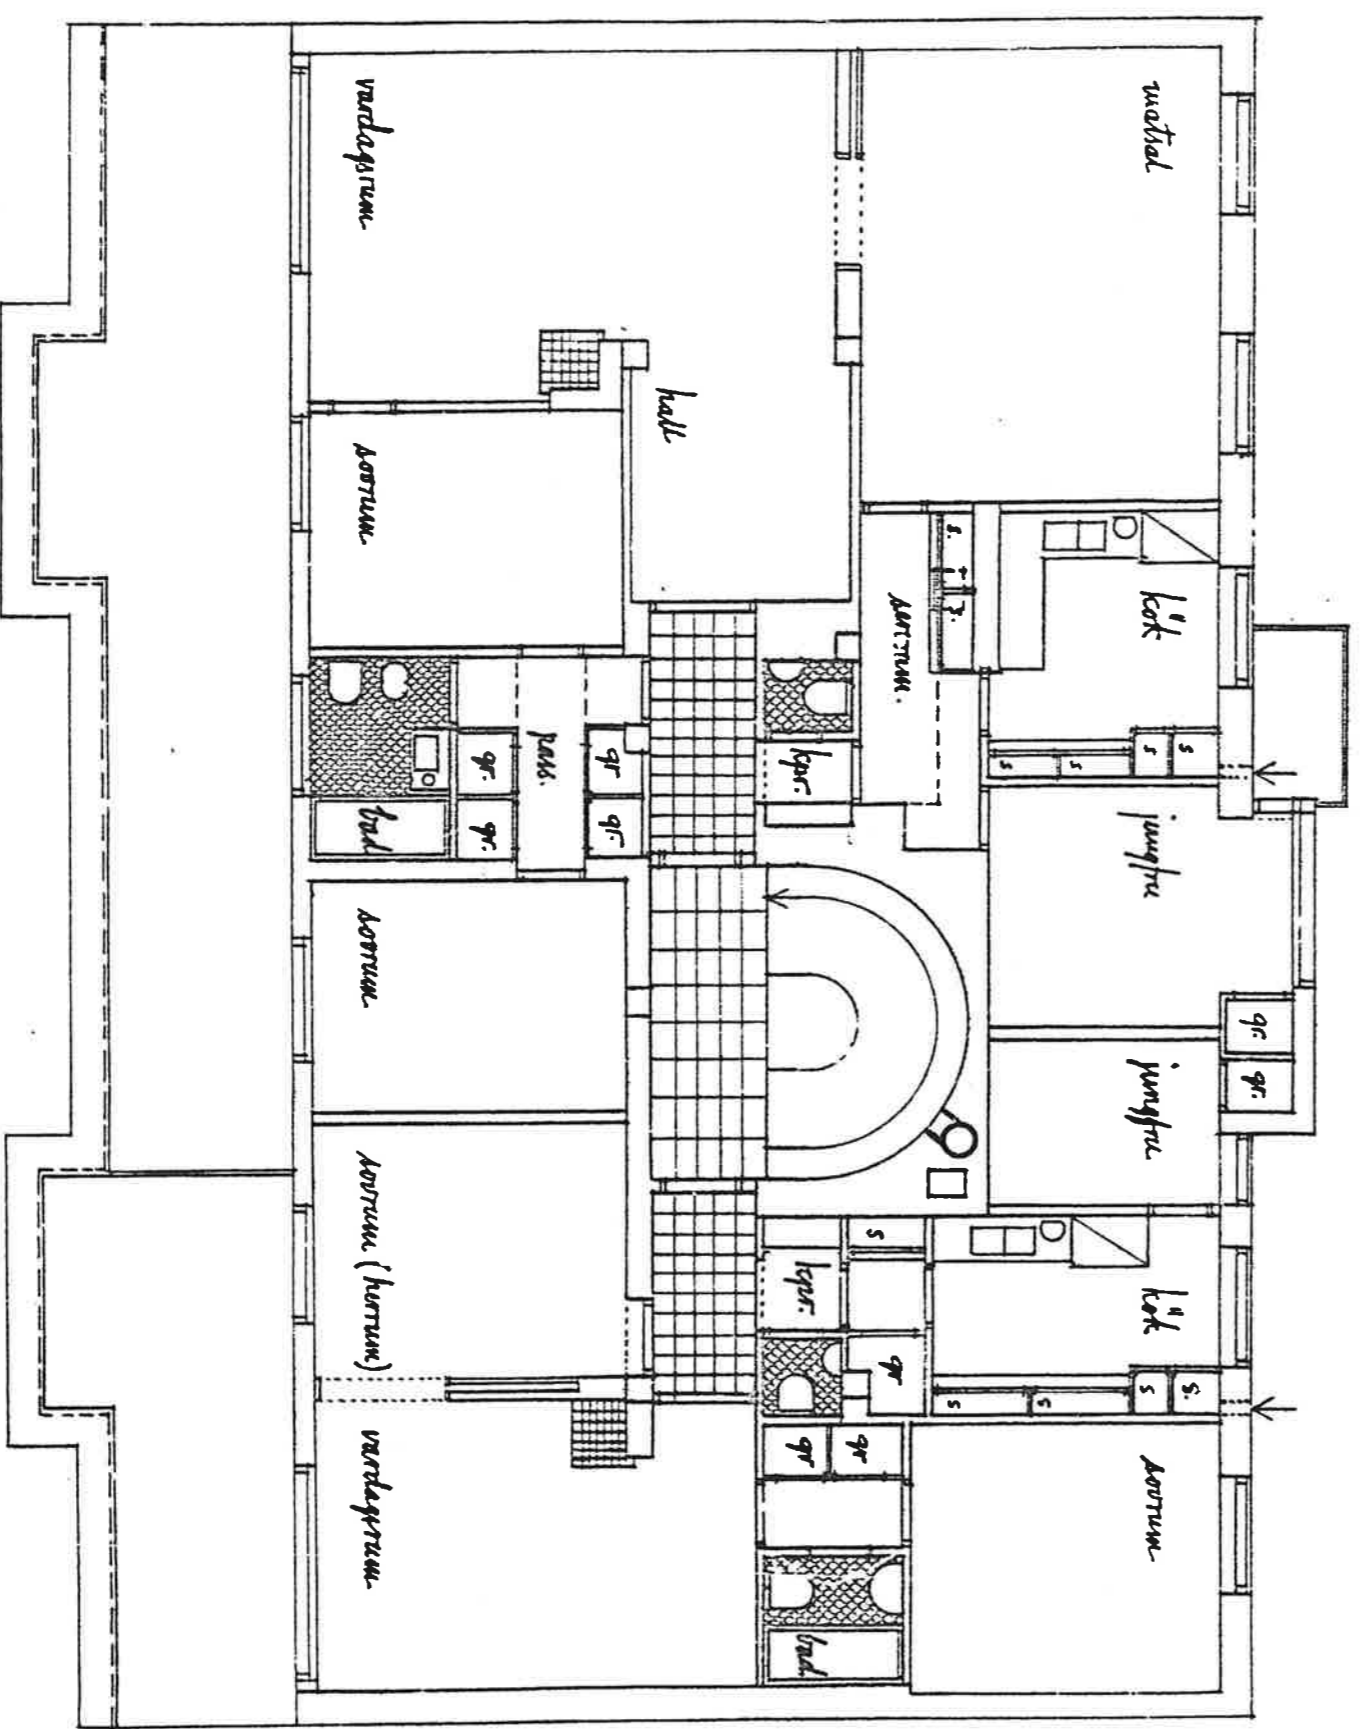

10: Arkiv nr 13
vår. 6 tr. 29

BJORN HEDVALL
ARKITEKT